
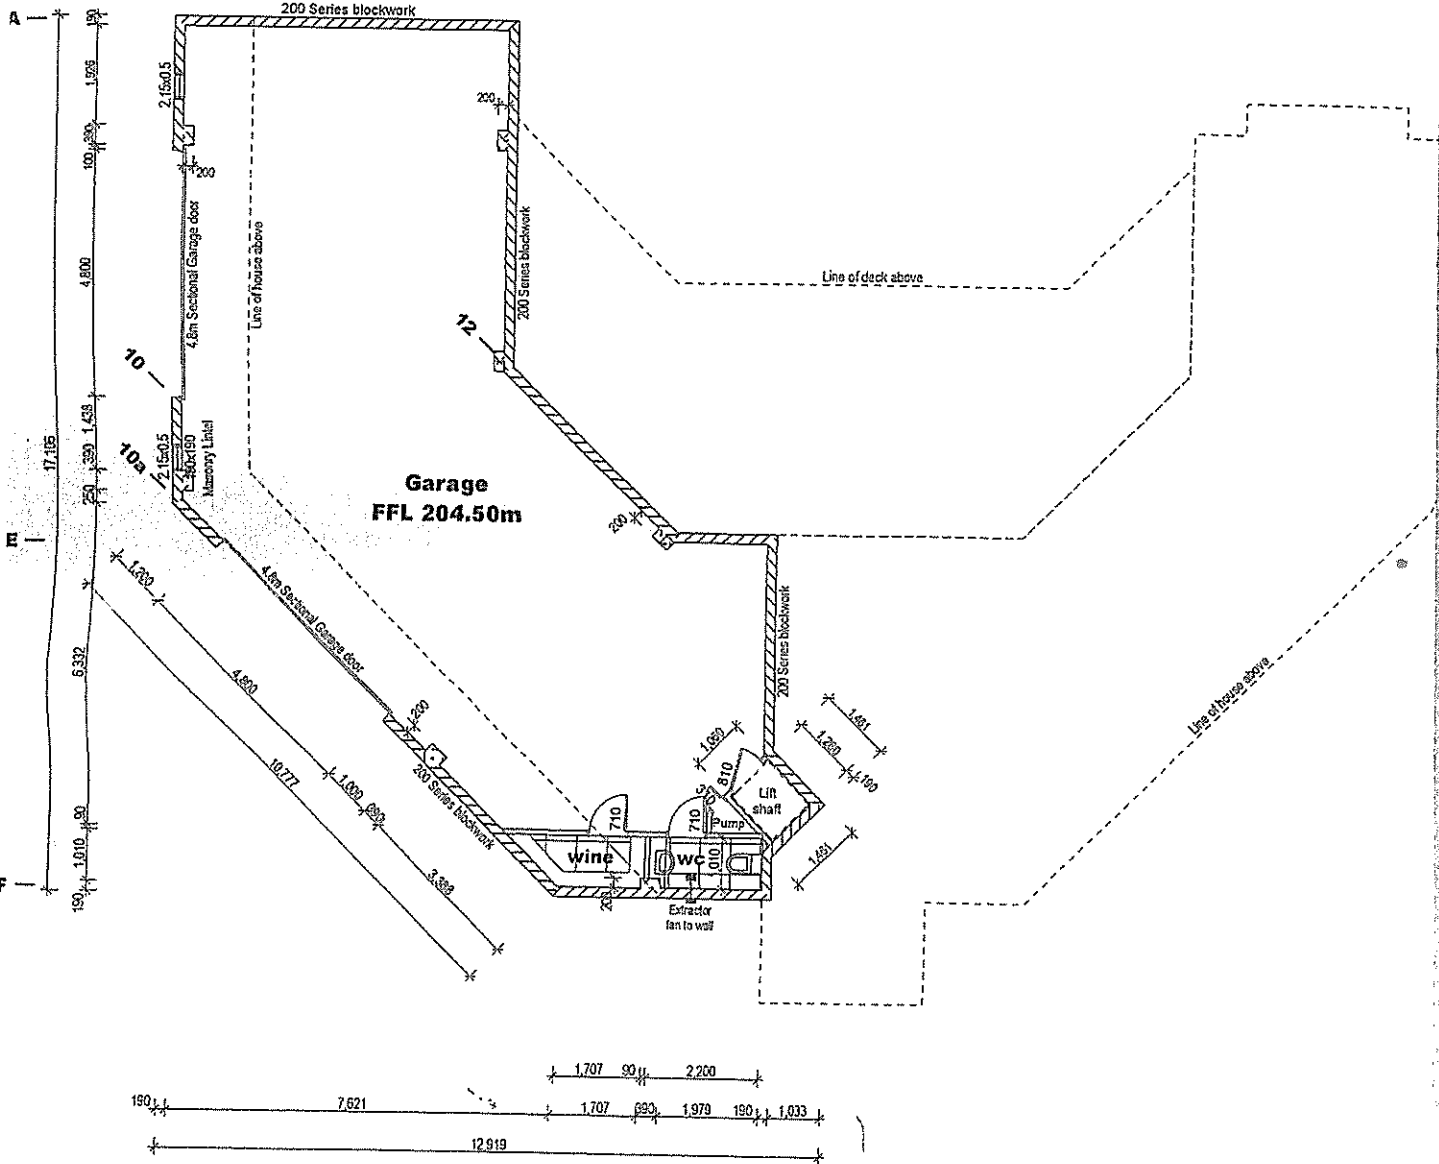


UPPER FLOOR PLAN 1:100
Floor area to outside of framing 220.08m²
Floor area to outside of veneer 224.98m²
353.83m² over all

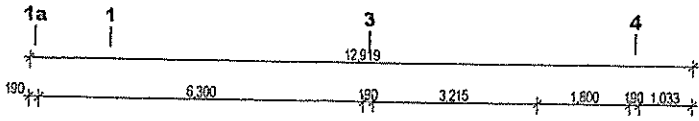

BASEMENT PLAN 1:100
128.85m² to outside of masonry
353.83m² over all